



TRIOLE INVESTMENTS LTD.


St. Moritz Apartments
150 MacLaren Street (@ Elgin)
Ottawa, Ontario
K2P 0L2

Phone: 613-235-9161

Fax: 613-235-9616

E-mail: stmoritz@trioleinvestments.com

Website: www.trioleinvestments.com/stmoritz

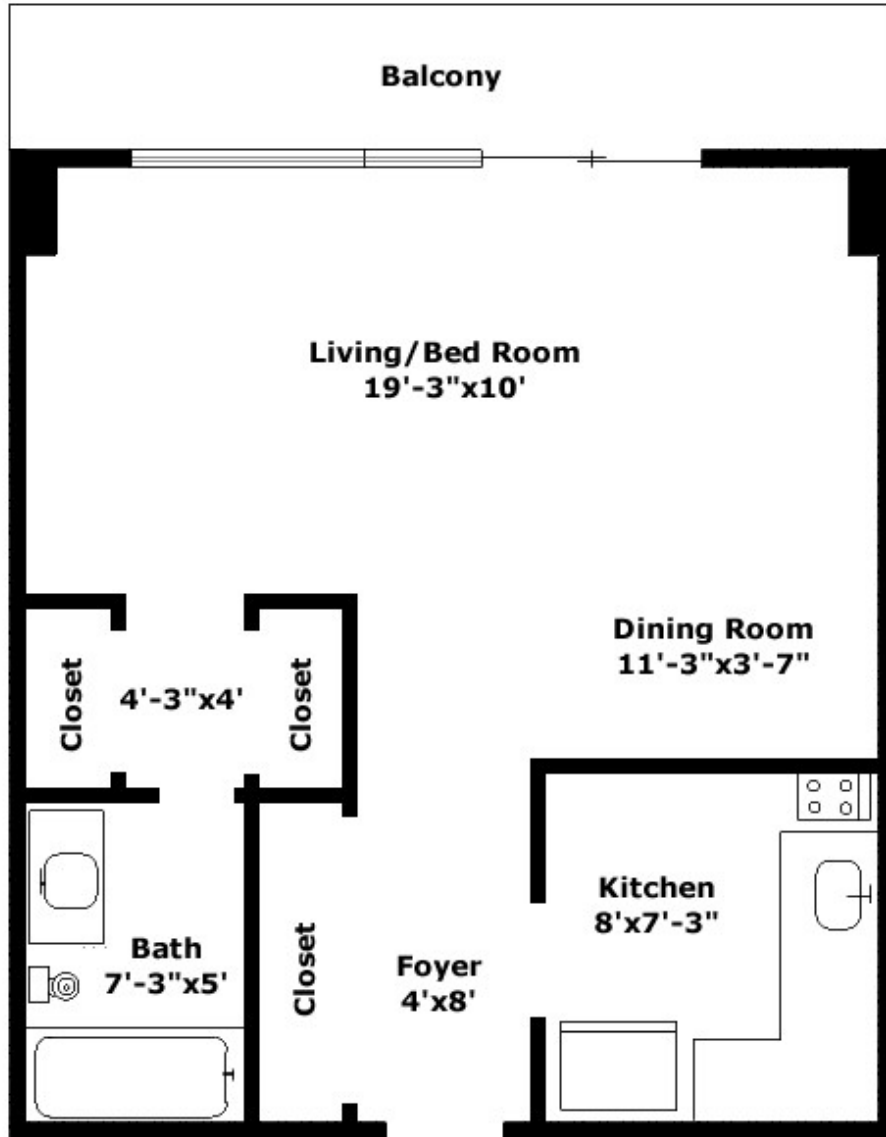

The Belvedere

Bachelor, 475 sq.ft. - From \$875/month*

* Parking Extra | Prices are subject to change without notice | Floorplans are not to scale and provided for reference only.



TRIOLE INVESTMENTS LTD.


St. Moritz Apartments
150 MacLaren Street (@ Elgin)
Ottawa, Ontario
K2P 0L2

Phone: 613-235-9161

Fax: 613-235-9616

E-mail: stmoritz@trioleinvestments.com

Website: www.trioleinvestments.com/stmoritz

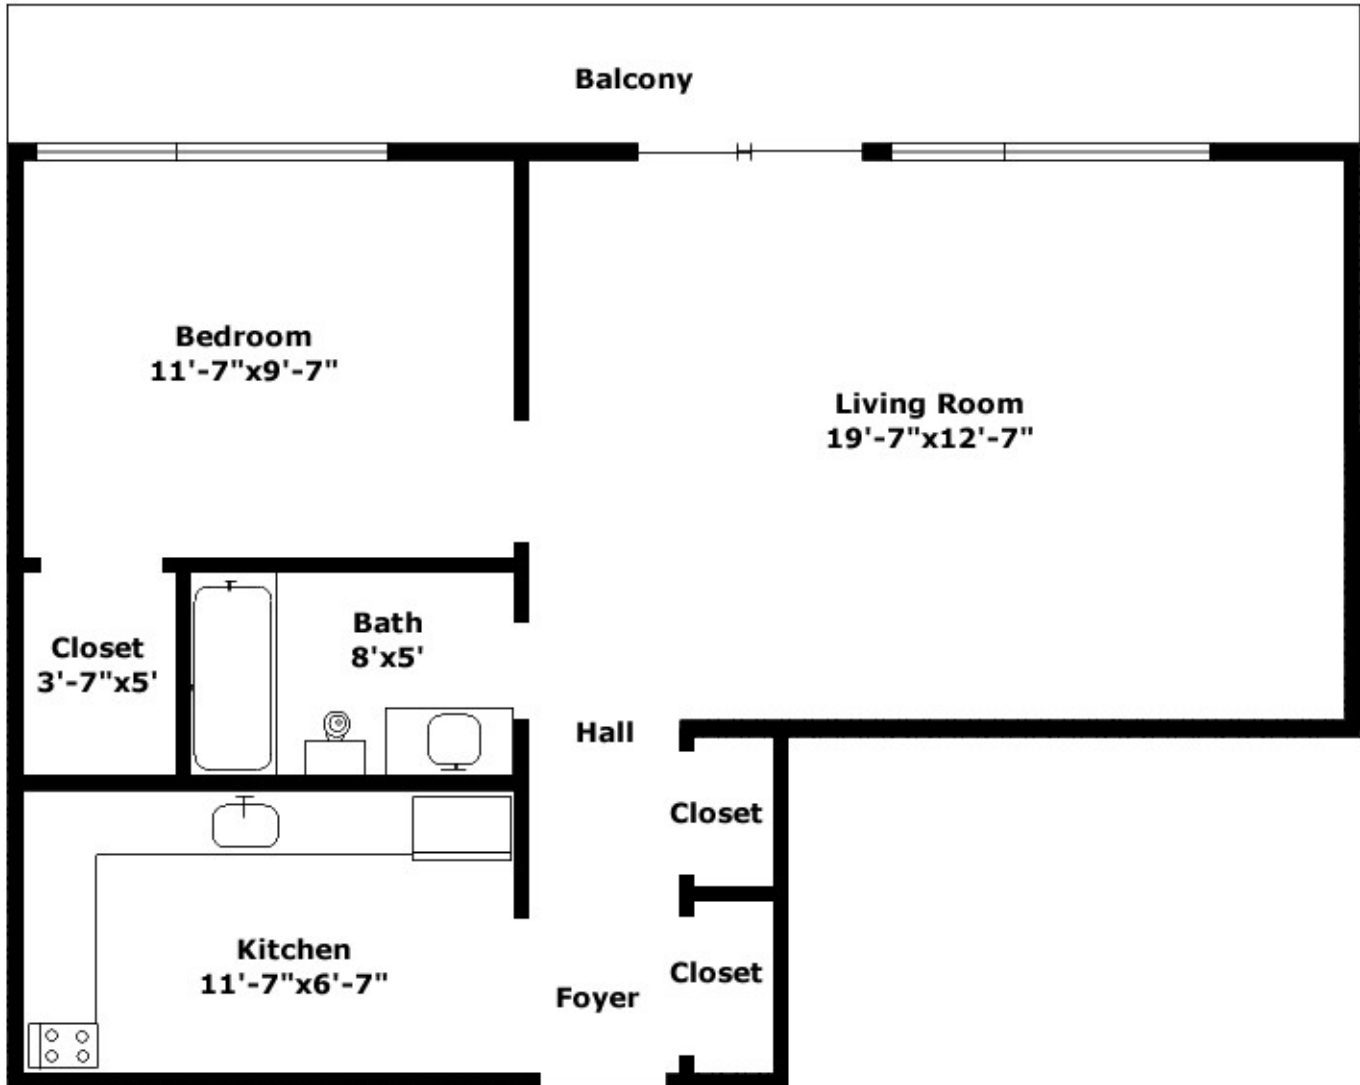

The Metropolitan

1 Bedroom, 640 sq.ft. - From \$975/month*

* Parking Extra | Prices are subject to change without notice | Floorplans are not to scale and provided for reference only.



TRIOLE INVESTMENTS LTD.


St. Moritz Apartments
150 MacLaren Street (@ Elgin)
Ottawa, Ontario
K2P 0L2

Phone: 613-235-9161

Fax: 613-235-9616

E-mail: stmoritz@trioleinvestments.com

Website: www.trioleinvestments.com/stmoritz

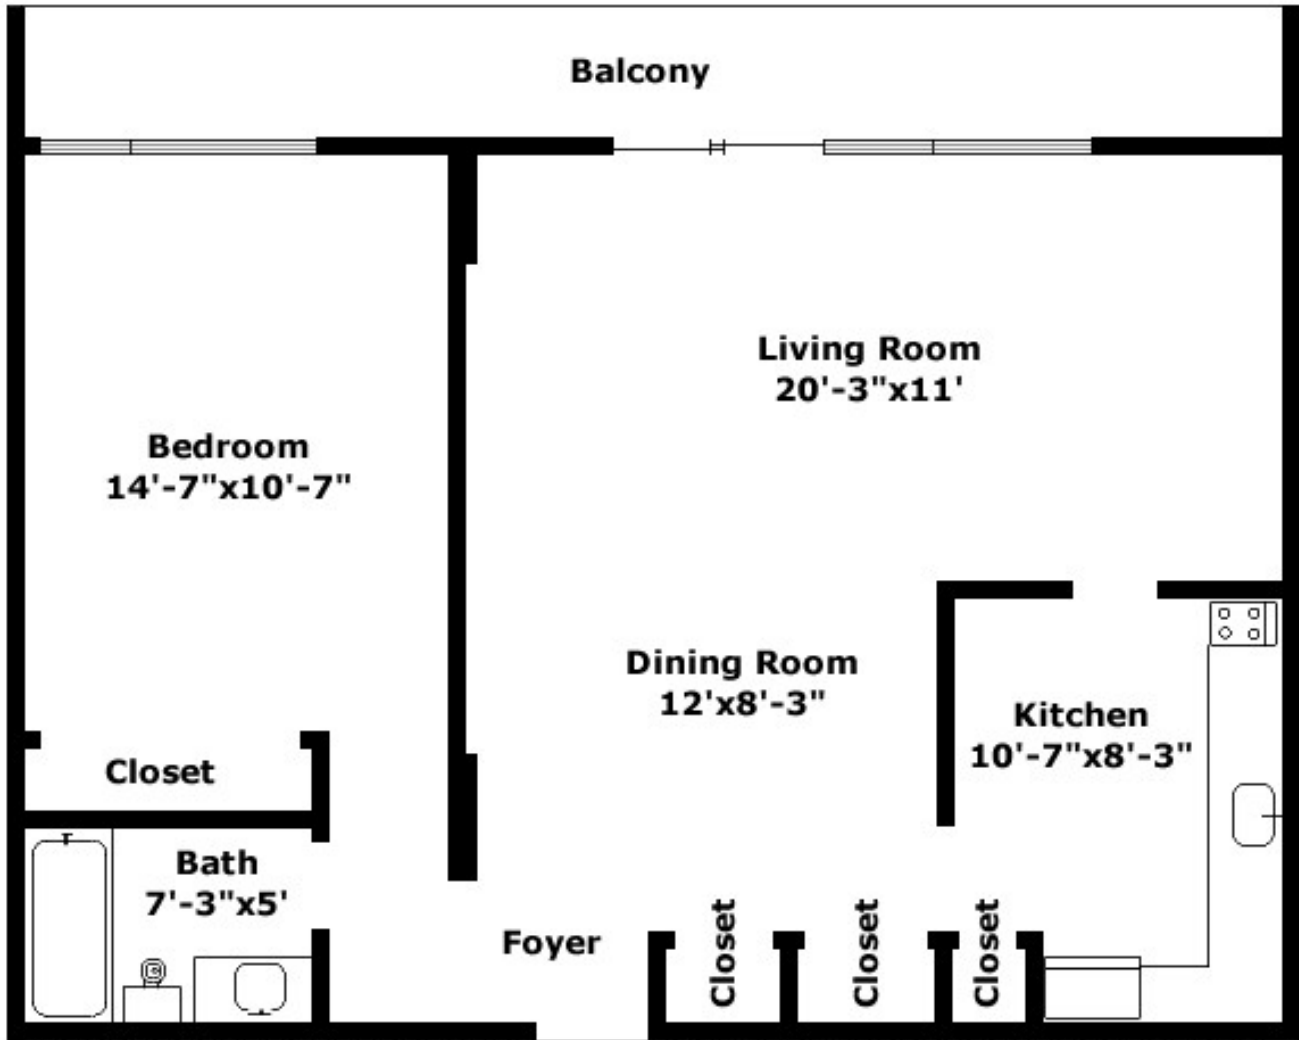

The Renaissance

1 Bedroom, 775 sq.ft. - From \$1,100/month*

* Parking Extra | Prices are subject to change without notice | Floorplans are not to scale and provided for reference only.



TRIOLE INVESTMENTS LTD.


St. Moritz Apartments
150 MacLaren Street (@ Elgin)
Ottawa, Ontario
K2P 0L2

Phone: 613-235-9161

Fax: 613-235-9616

E-mail: stmoritz@trioleinvestments.com

Website: www.trioleinvestments.com/stmoritz

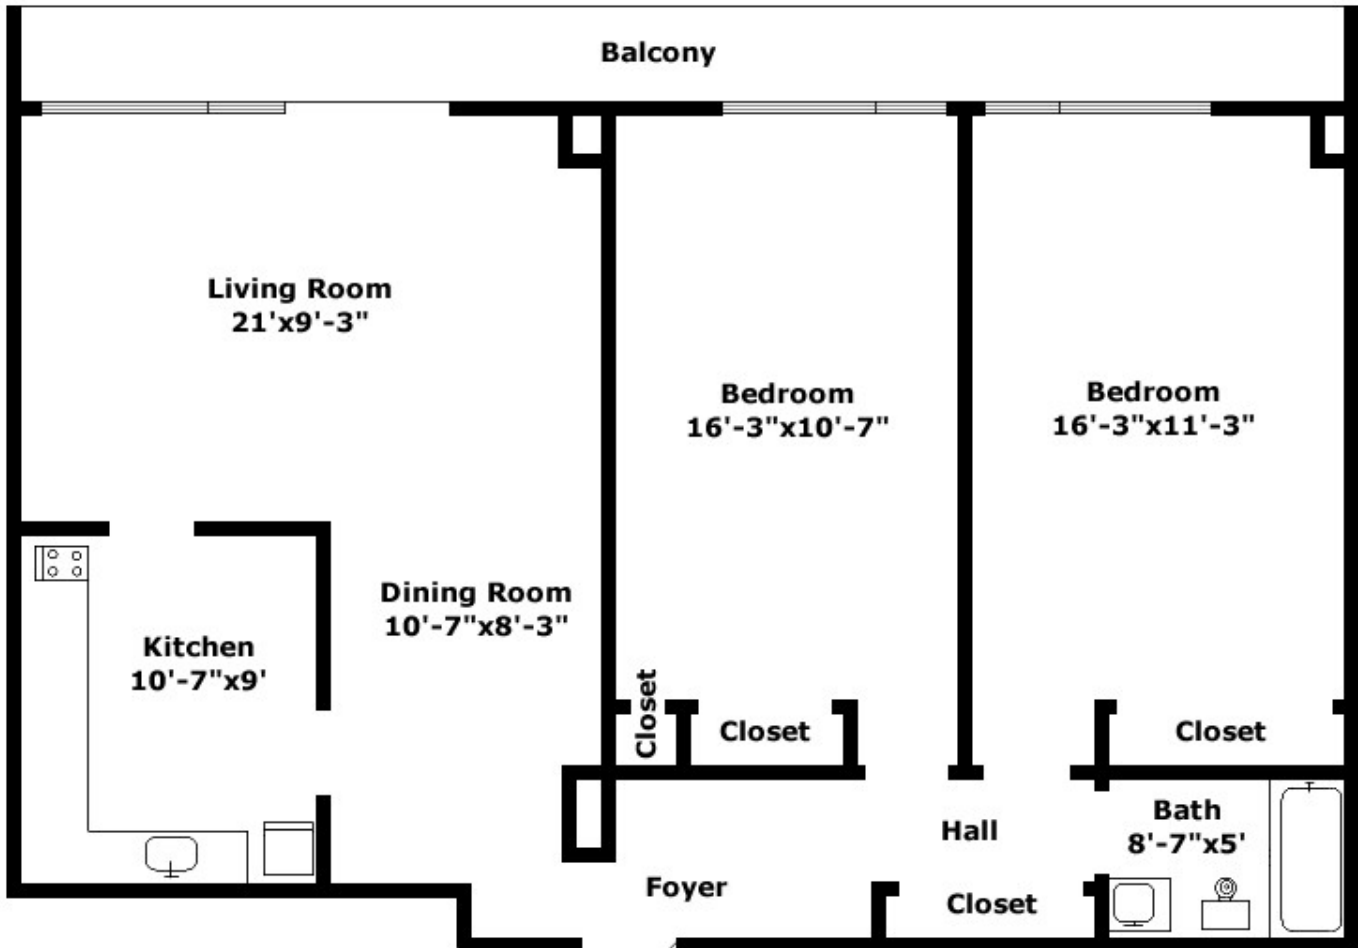

The Manhattan

2 Bedroom, 923 sq.ft. - From \$1,425/month*

* Parking Extra | Prices are subject to change without notice | Floorplans are not to scale and provided for reference only.



TRIOLE INVESTMENTS LTD.


St. Moritz Apartments
150 MacLaren Street (@ Elgin)
Ottawa, Ontario
K2P 0L2

Phone: 613-235-9161

Fax: 613-235-9616

E-mail: stmoritz@trioleinvestments.com

Website: www.trioleinvestments.com/stmoritz

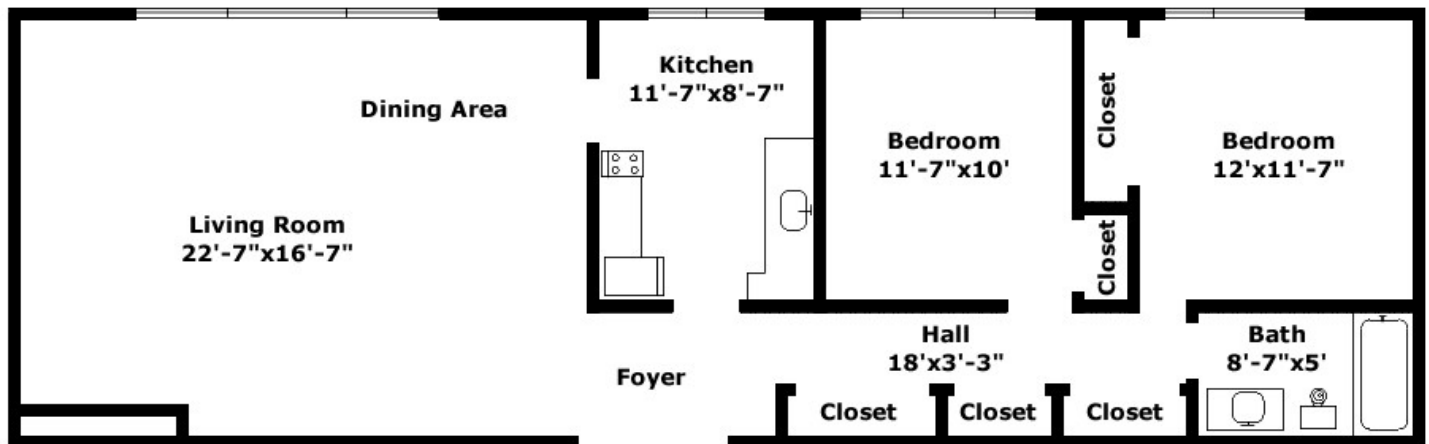

The Rockefeller

Penthouse, 880 sq.ft. - From \$1,500/month*

* Parking Extra | Prices are subject to change without notice | Floorplans are not to scale and provided for reference only.